

DUMITRESCU V. DAN
ROMANIA
NR. 1102
17-11-2012
VERIFICATOR PROIECTE
INGINIER PROIECTE
Circuit electric de iluminat 2,5 pV 1,5 mm²/PEY 13
Circuit electric de prize 3 x 5 pV 2,5 mm²/PEY 18


- prize monopolare cu contact de protectie
- intreruptor si/sau comutator electric
- corp iluminat
- corp de iluminat de siguranta
- instrument electric (300/220V/50 Hz)
- cablu electric (300/220V/50 Hz)
- tablou electric etaj (300/220V/50 Hz)
- tablou electric (panou) de siguranta (300/220V/50 Hz)

DUMITRESCU V. DAN
ROMANIA
17-11-2012
INGINIER
EXPERT TEHNIC



DIRECTIA GENERALA DE ASISTENTA SOCIALA
GIURGIU
12-03-2015

PLAN PARTER
Scara 1:100

Verificator/Expert	Nume	Referat/Expertiza nr./Data	Beneficiar: DGASPC Giurgiu Centrul de Asistenta Sociala Giurgiu Adresa obiectiv: mun.Giurgiu, str. 1 Decembrie 1918, nr.83 jud. Giurgiu	Proiect nr.87/11
Specificatie	Nume	Data	Documentatie tehnica in vederea obtinerii autorizatiei de securitate la incendiu	Faza DT
Sef proiect	ing. G. Chiosea	X.2011		
Proiectat	ing. Vilcan Daniel			
Intocmit	ing. Vilcan Daniel		PLAN PARTER- INSTALATII ELECTRICE	Pianşa nr.E1

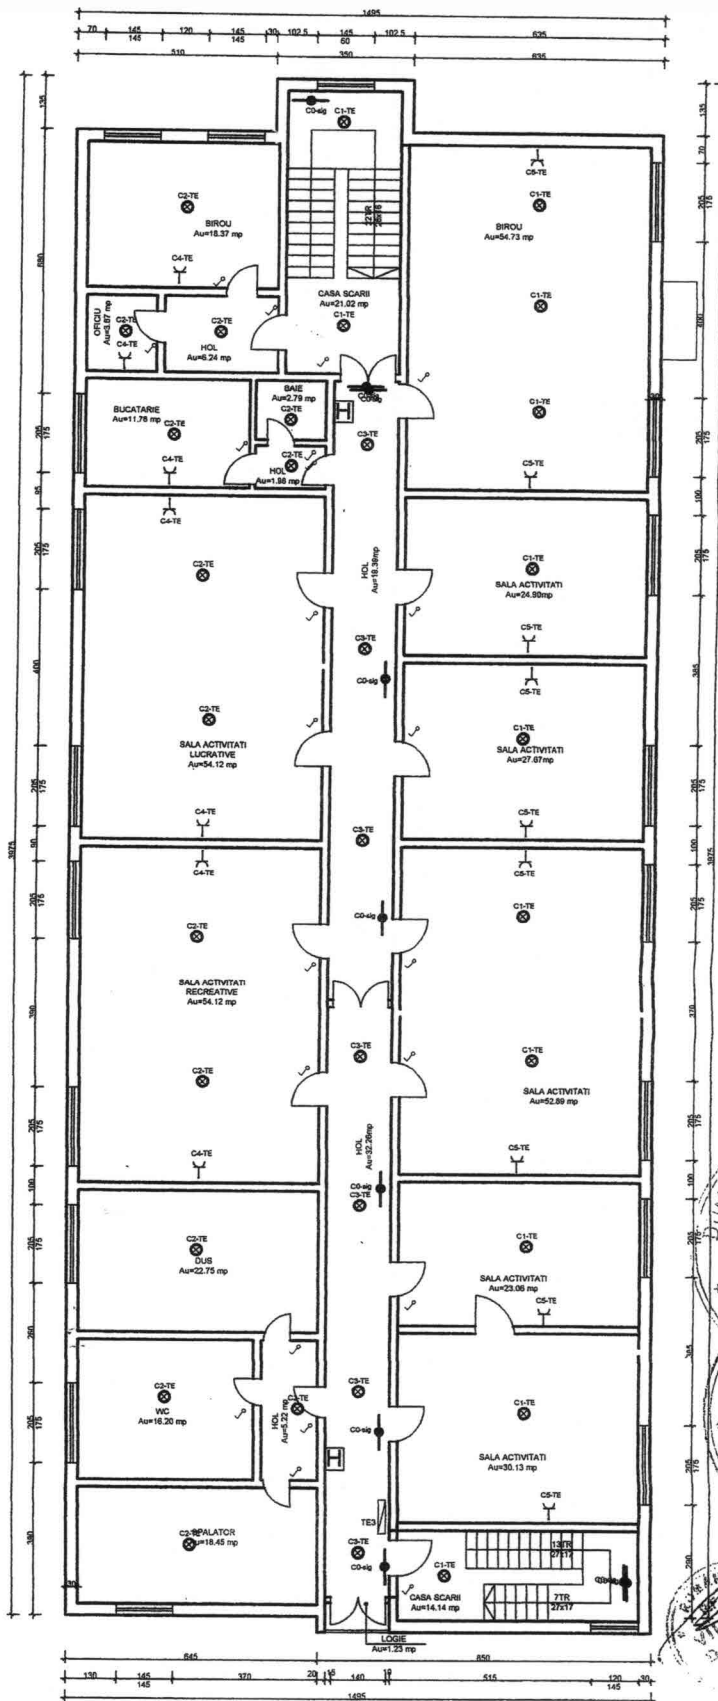

- LEGENDA**
- circuit electric de iluminat 2 x FY 1,5 mm²/PEY 13
 - circuit electric de prize 3 x FY 2,5 mm²/PEY 18
 - prize monopolare cu contact de protectie
 - intreruptor si/sau comutator electric
 - corp iluminat
 - corp de iluminat de siguranta
 - bransament electric serial 380/220V/50 Hz
 - TEG - tablou electric general [380/220V/50 Hz]
 - TEp-TE3 - tablou electric etaj curent [380/220V/50 Hz]
 - TES - tablou electric iluminat de siguranta [380/220V/50 Hz]

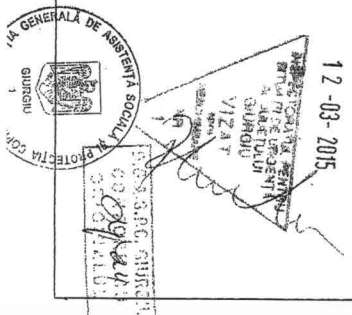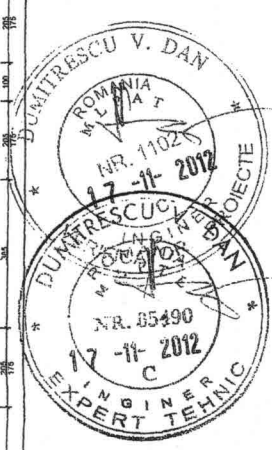

PLAN ETAJ 3
Scara 1:100

Verificator/Expert	Nume	Semnatura	Referat/Experiza nr./Data
SC MEDIA KYOS SRL str. Decebal, bl.55-2D, sc.D, ap. 66 Giurgiu	ing. G. Chiosoa	[Signature]	Date X.2011
Beneficiar:	DGASPC Giurgiu Centrul de Asistenta Sociala Giurgiu		Proiect nr. 87/11
Adresa obiectiv:	mun. Giurgiu, str. 1 Decembrie 1918, nr. 83 jud. Giurgiu		
Specificatie	Nume	Semnatura	Data
Proiectat	ing. G. Chiosoa	[Signature]	X.2011
Intocmit	ing. Vilcan Daniel	[Signature]	Scara 1:100
PLAN ETAJ 3 - INSTALATII ELECTRICE			Plansa nr. E4